


AREA SCHEDULE	
RETAIL	AREA
RESTRICTED RETAIL 1	695m ²
RESTRICTED RETAIL 2	780m ²
RESTRICTED RETAIL 3	1770m ²
RESTRICTED RECREATION 1	1375m ²
RESTRICTED RECREATION 2	1180m ²
TOTAL	5800m²
PAD SITES	
PAD SITE 1	2705m ²
PAD SITE 2	1490m ²
PAD SITE 3	1490m ²
PAD SITE 4	1430m ²
TOTAL	7115m²
KENNARDS SELF-STORAGE	
BUILDING A	1000m ²
BUILDING B	1000m ²
BUILDING C	860m ²
BUILDING D	735m ²
BUILDING E	980m ²
BUILDING E	980m ²
BUILDING E	980m ²
TOTAL	6535m²

PARKING SCHEDULE	
STANDARD CARPARK	142
DISABLED CARPARK	4
TOTAL	146


LEGEND	
KENNARDS SELF-STORAGE	[Orange Box]
RESTRICTED RETAIL/RECREATION	[Blue Box]
PAD SITES	[Pink Hatched Box]
LANDSCAPING	[Green Box]
TITLE BOUNDARY	[Red Dashed Line]

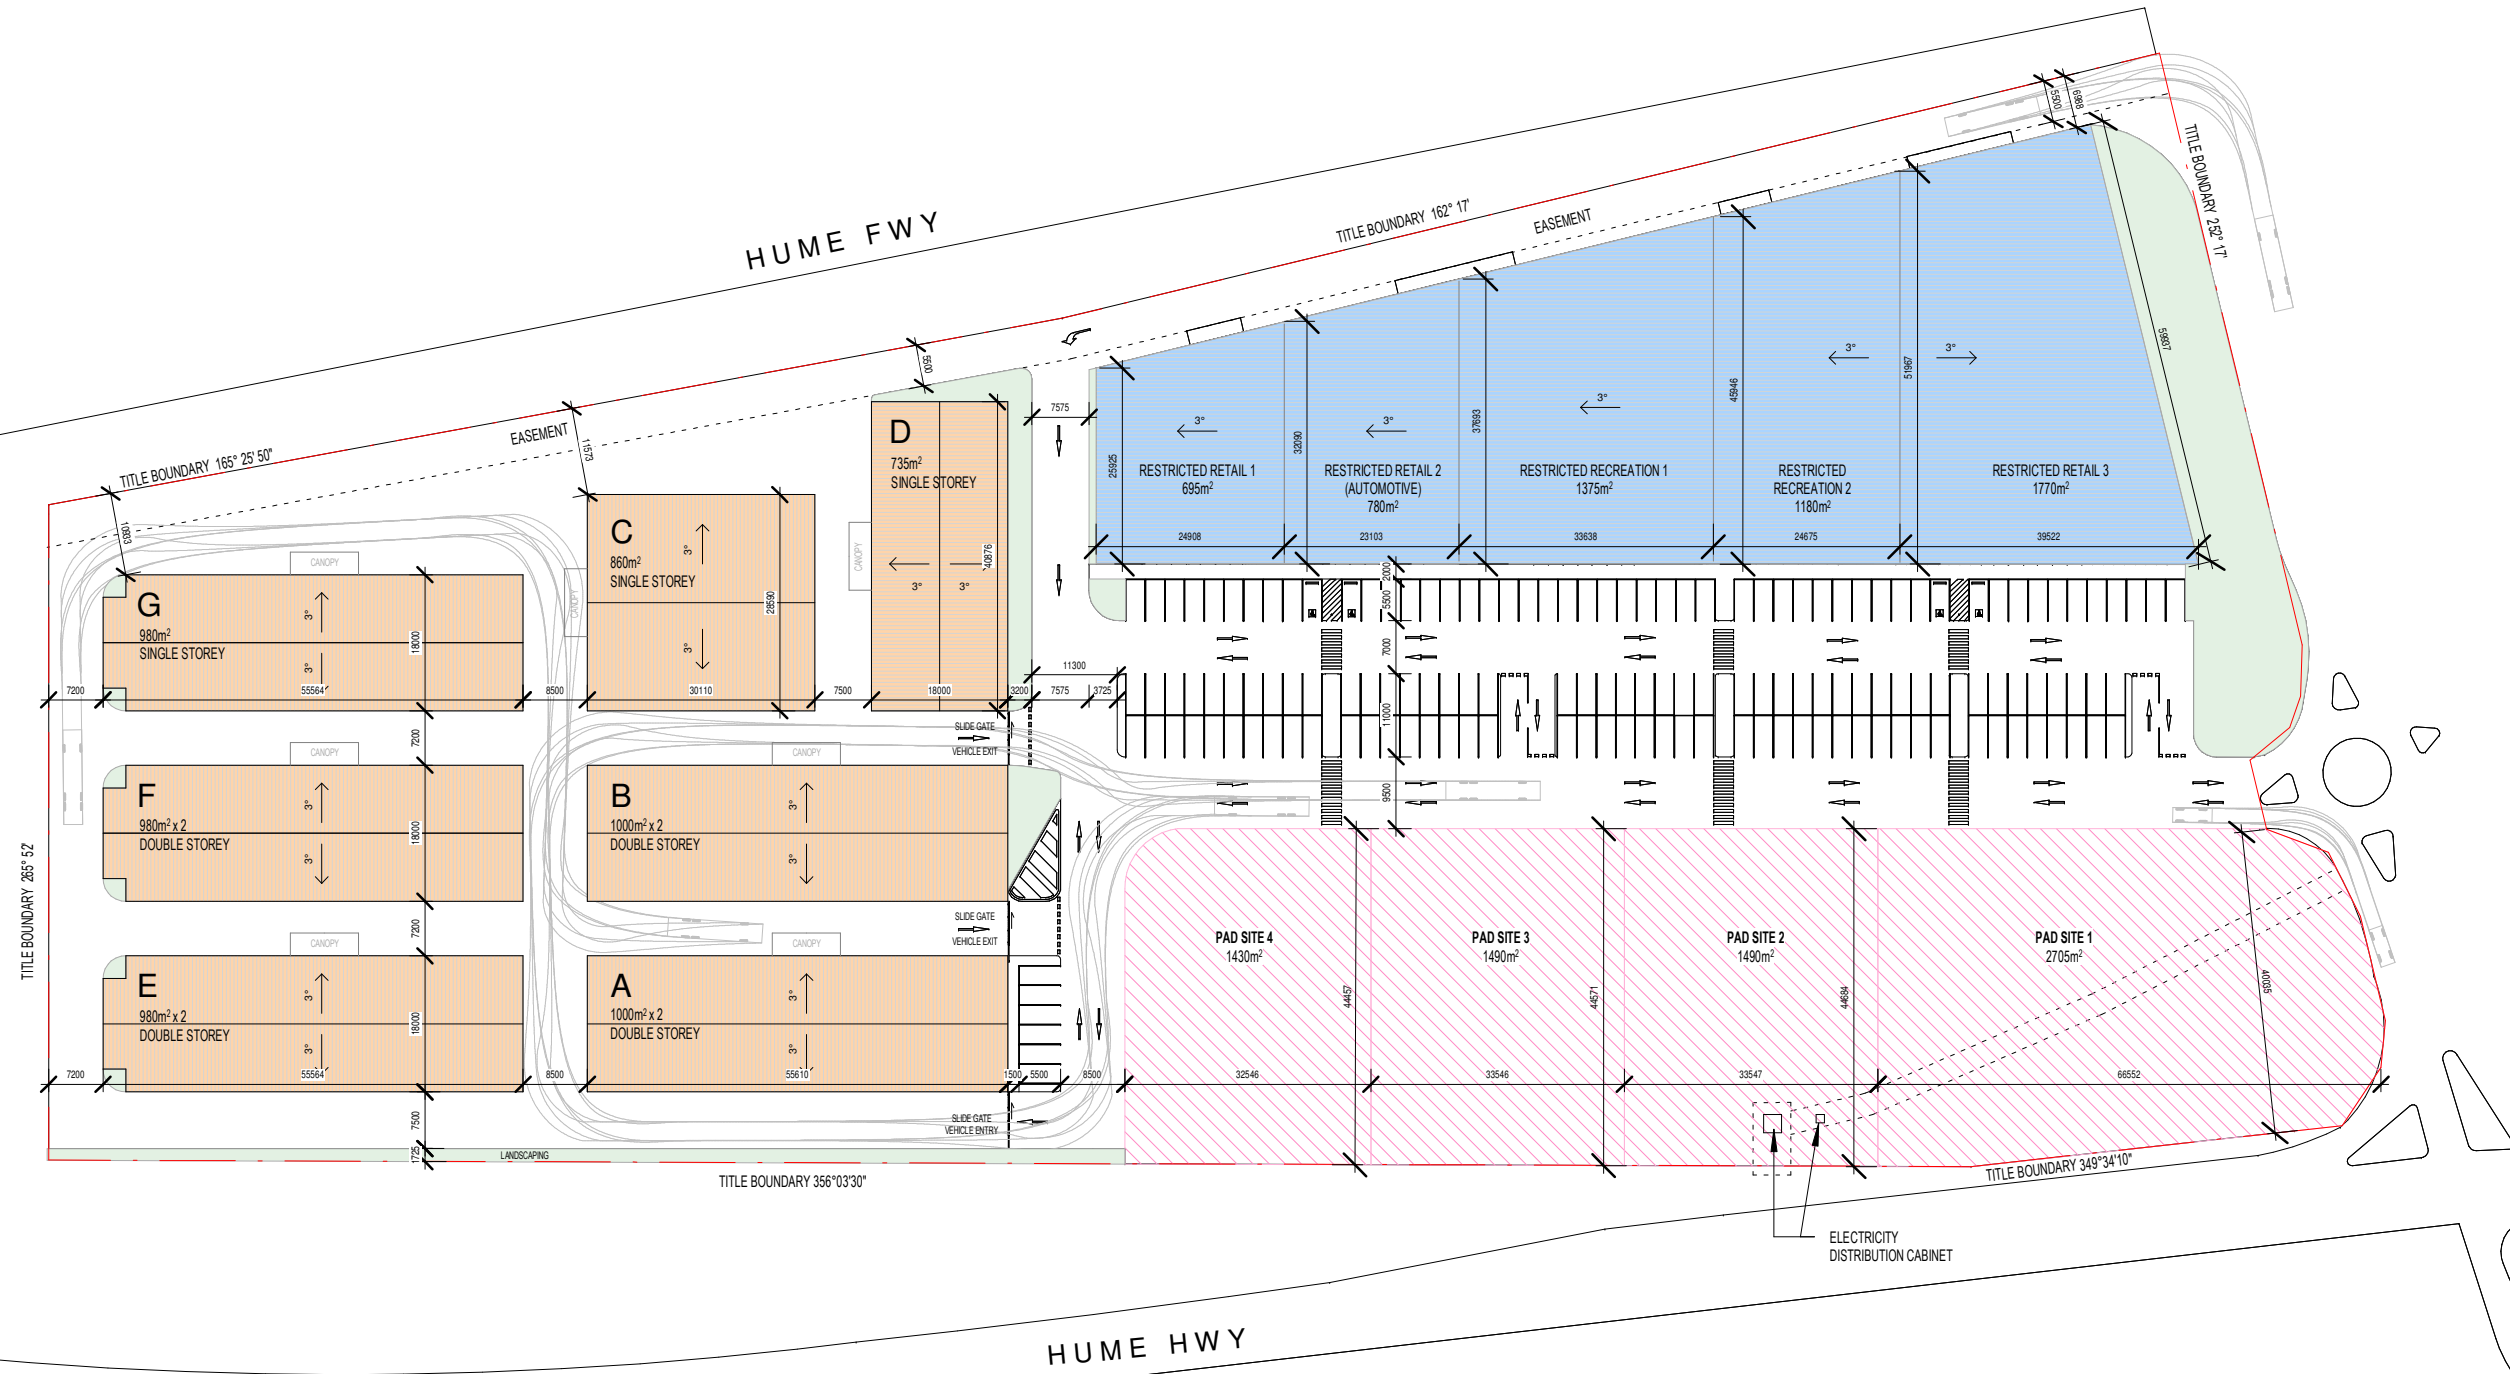

SITE PLAN
1:1000

Michael Carr Architect Pty. Ltd.
ACN 005 121 219

88 Tope Street, South Melbourne 3205
Ph 03 9645 5635 Fax 03 9686 4084
Email admin@mcarchitect.com.au

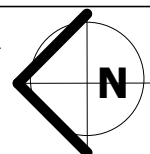

KENNARDS SELF STORAGE

750 HUME HWY, CRAIGIEBURN, VIC

REV	DATE	AMENDMENT	BY
A	10.04.19	Preliminary Issue	SC

Project number: 16103 Date: 14/08/17
Scale: As indicated Drawn: SC

Drawing No: SK-01 REV: A