
Architecture CONCEPT PACKAGE As indicated @A2

AREA SCHEDULE	
Name	Area
RESTRICTED AREA	
FAST FOOD RESTAURANT 1	350 m²
FAST FOOD RESTAURANT 2	350 m²
FAST FOOD RESTAURANT 3	238 m²
RESTRICTED RETAIL 1	500 m ²
RESTRICTED RETAIL 2	600 m ²
RESTRICTED RETAIL 3	750 m²
RESTRICTED RETAIL 4	750 m²
RESTRICTED RETAIL 5	1500 m²
RESTRICTED RETAIL 6	1900 m²
RESTRICTED RETAIL 7	589 m²
	7529 m²

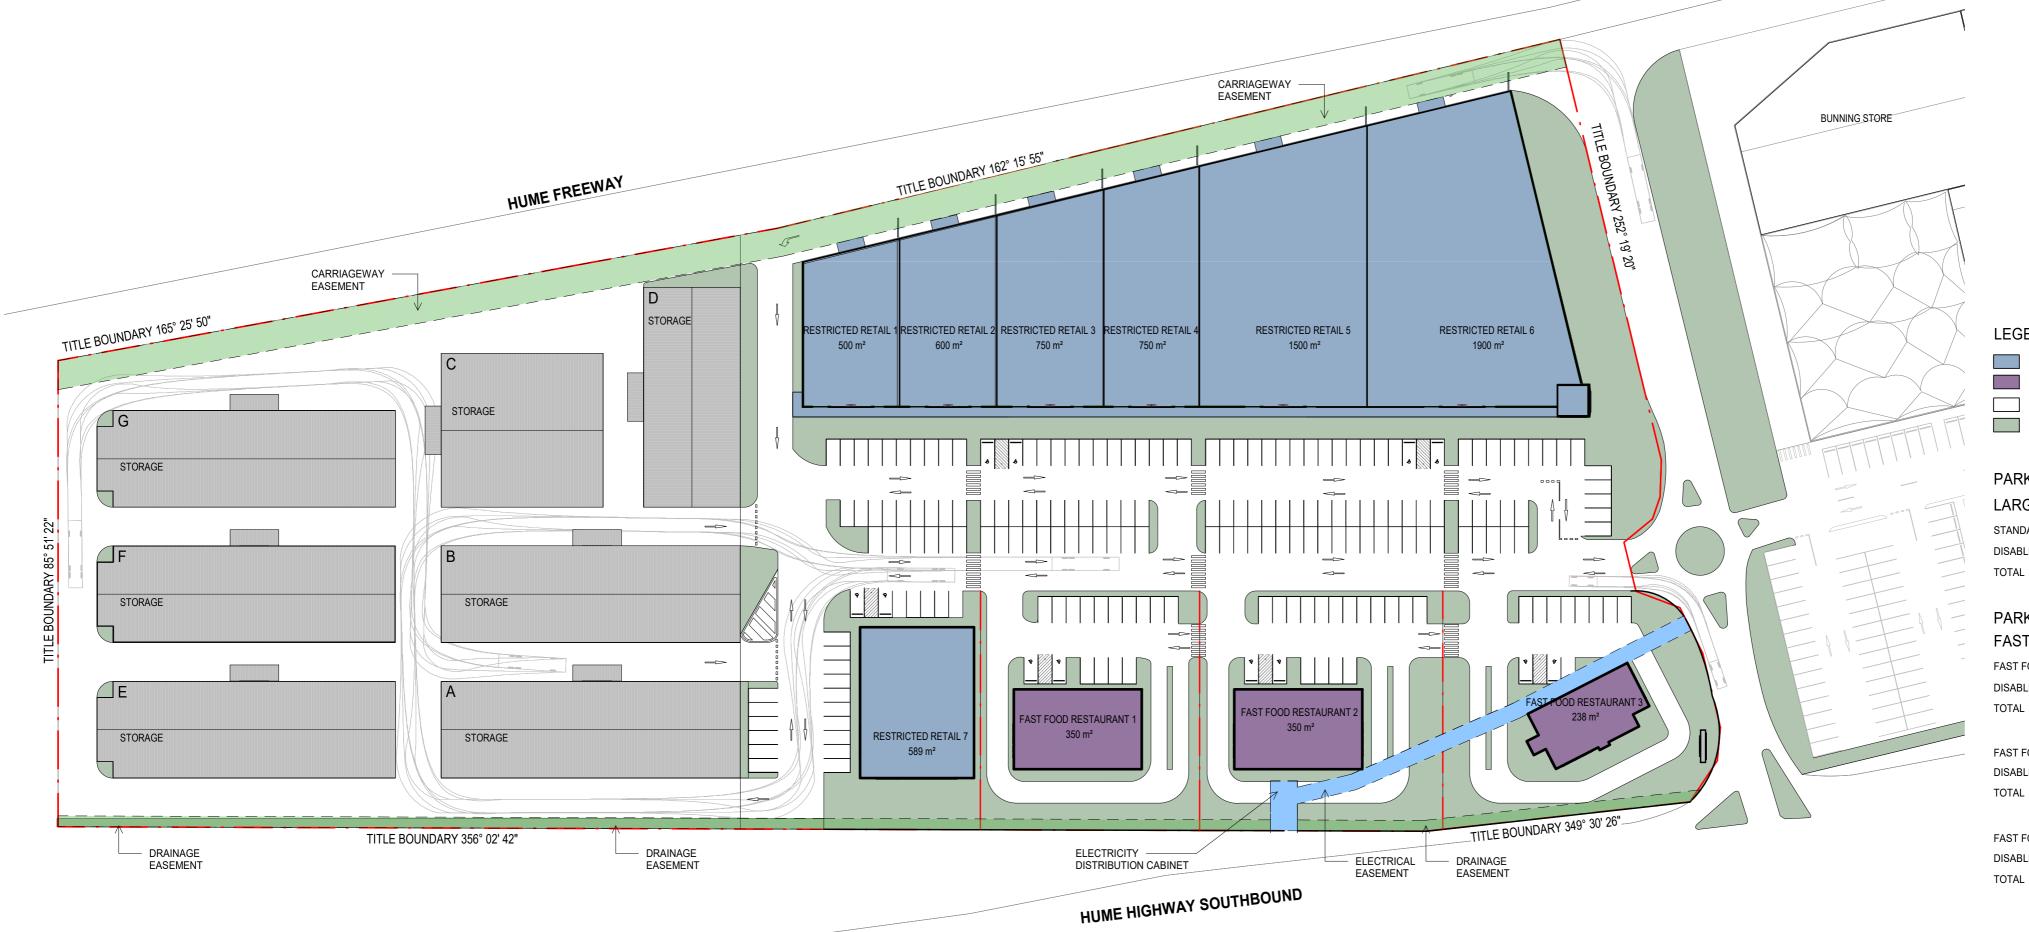

LEGEND

RESTRICTED RETAIL FAST FOOD RESTAURANT

PAD SITES

LANDSCAPE

PARKING SCHEDULE LARGE FORMAT RETAIL

STANDARD CARPARK DISABLED CARPARK TOTAL


PARKING FAST FOOD RESTAURANT

FAST FOOD 1 DISABLED CARPARK

FAST FOOD 2 DISABLED CARPARK TOTAL


FAST FOOD 3 DISABLED CARPARK TOTAL


TOTAL LARGE FORMAT RETAIL & FAST FOOD RESTAURANT 200

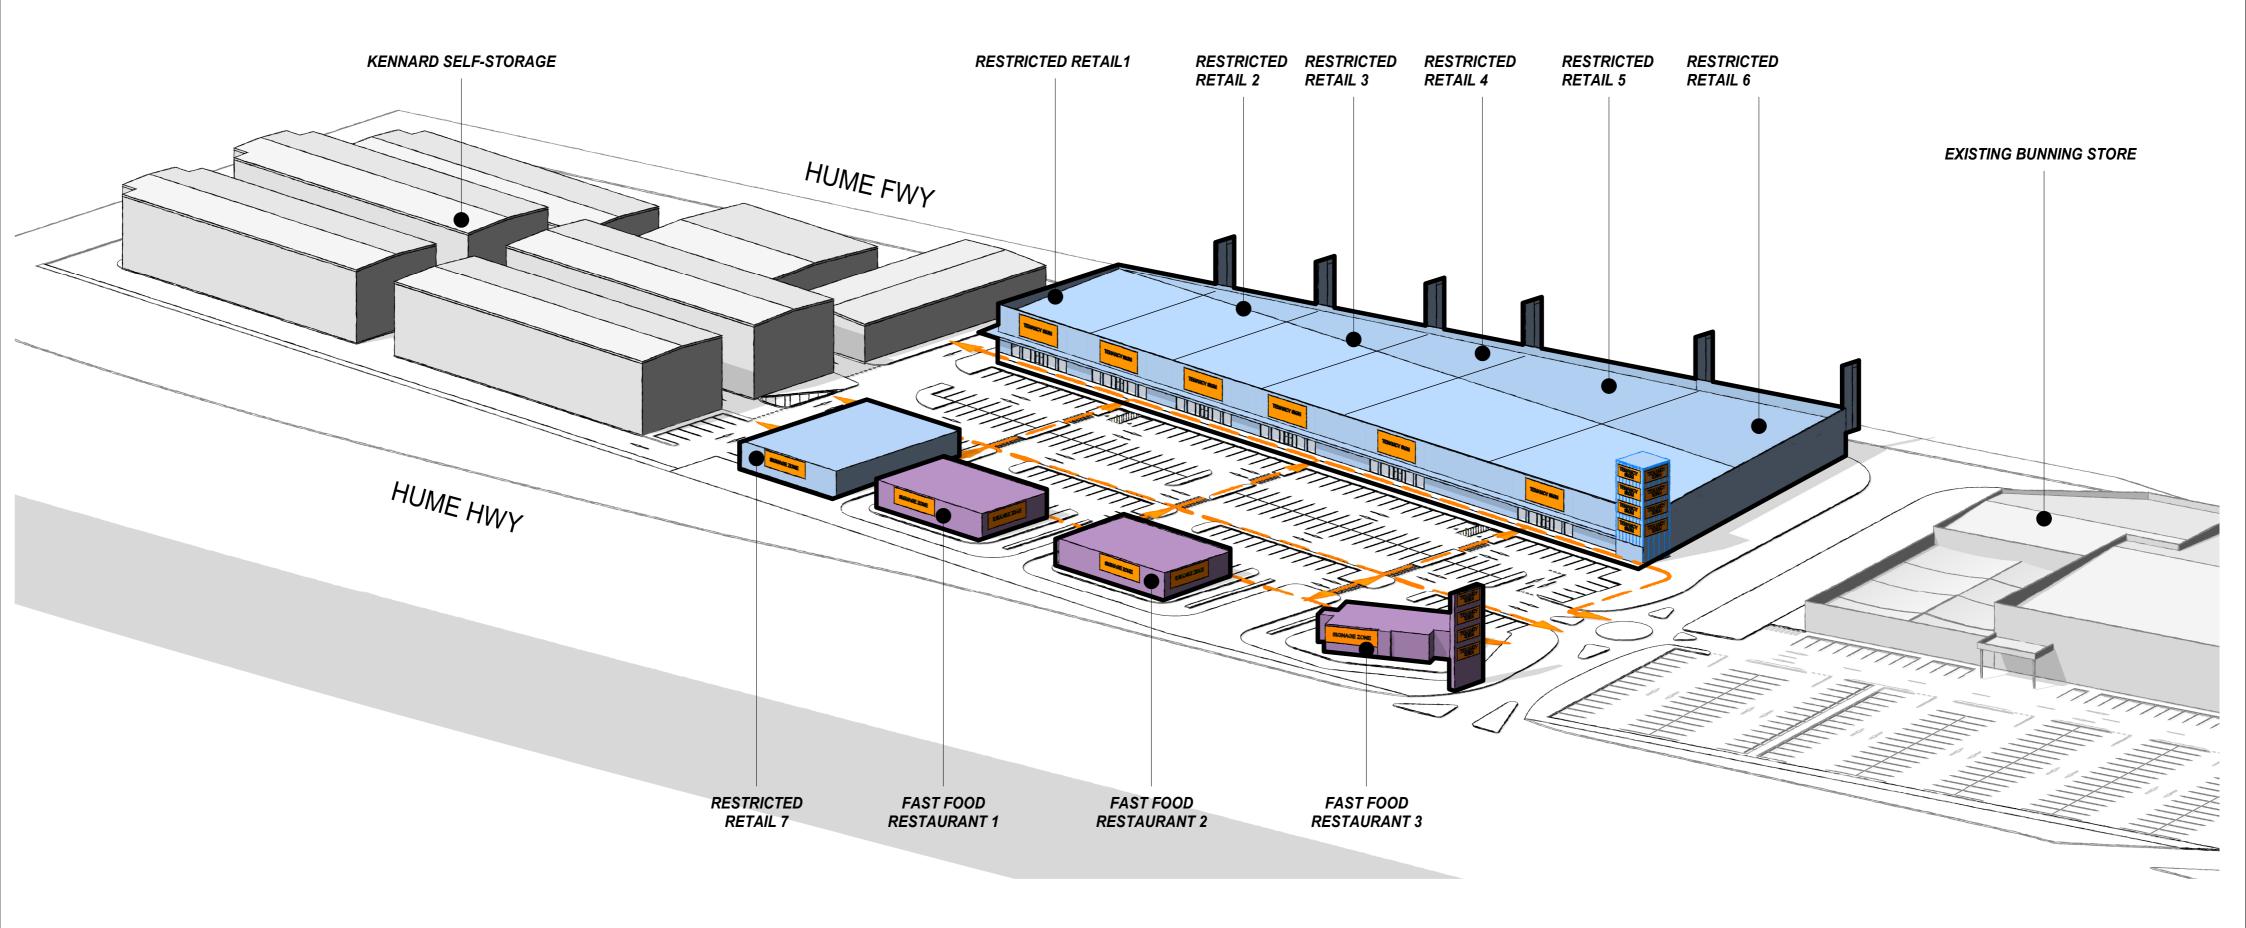







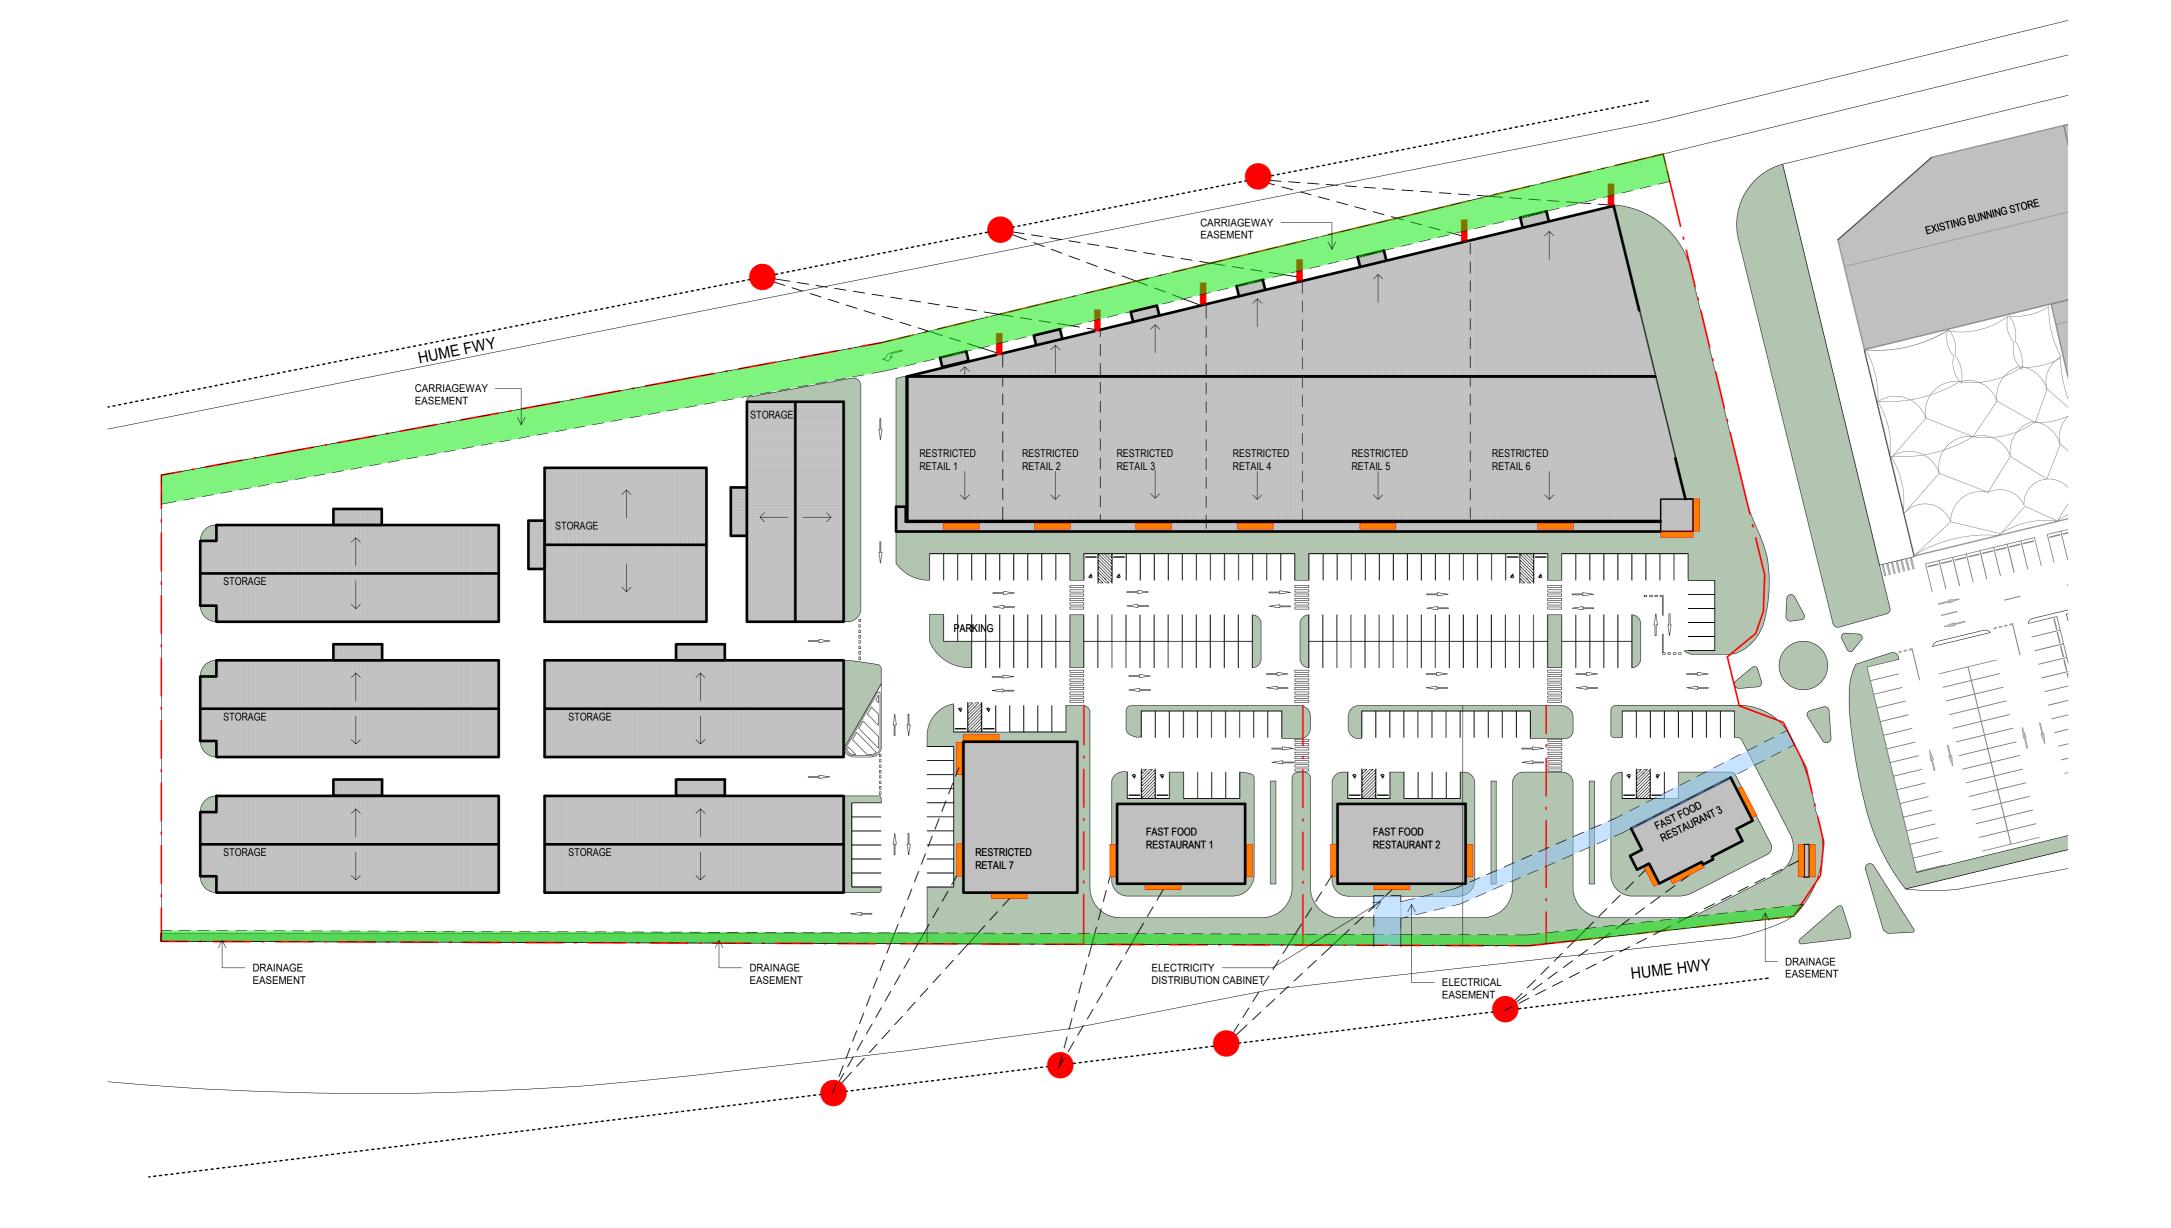

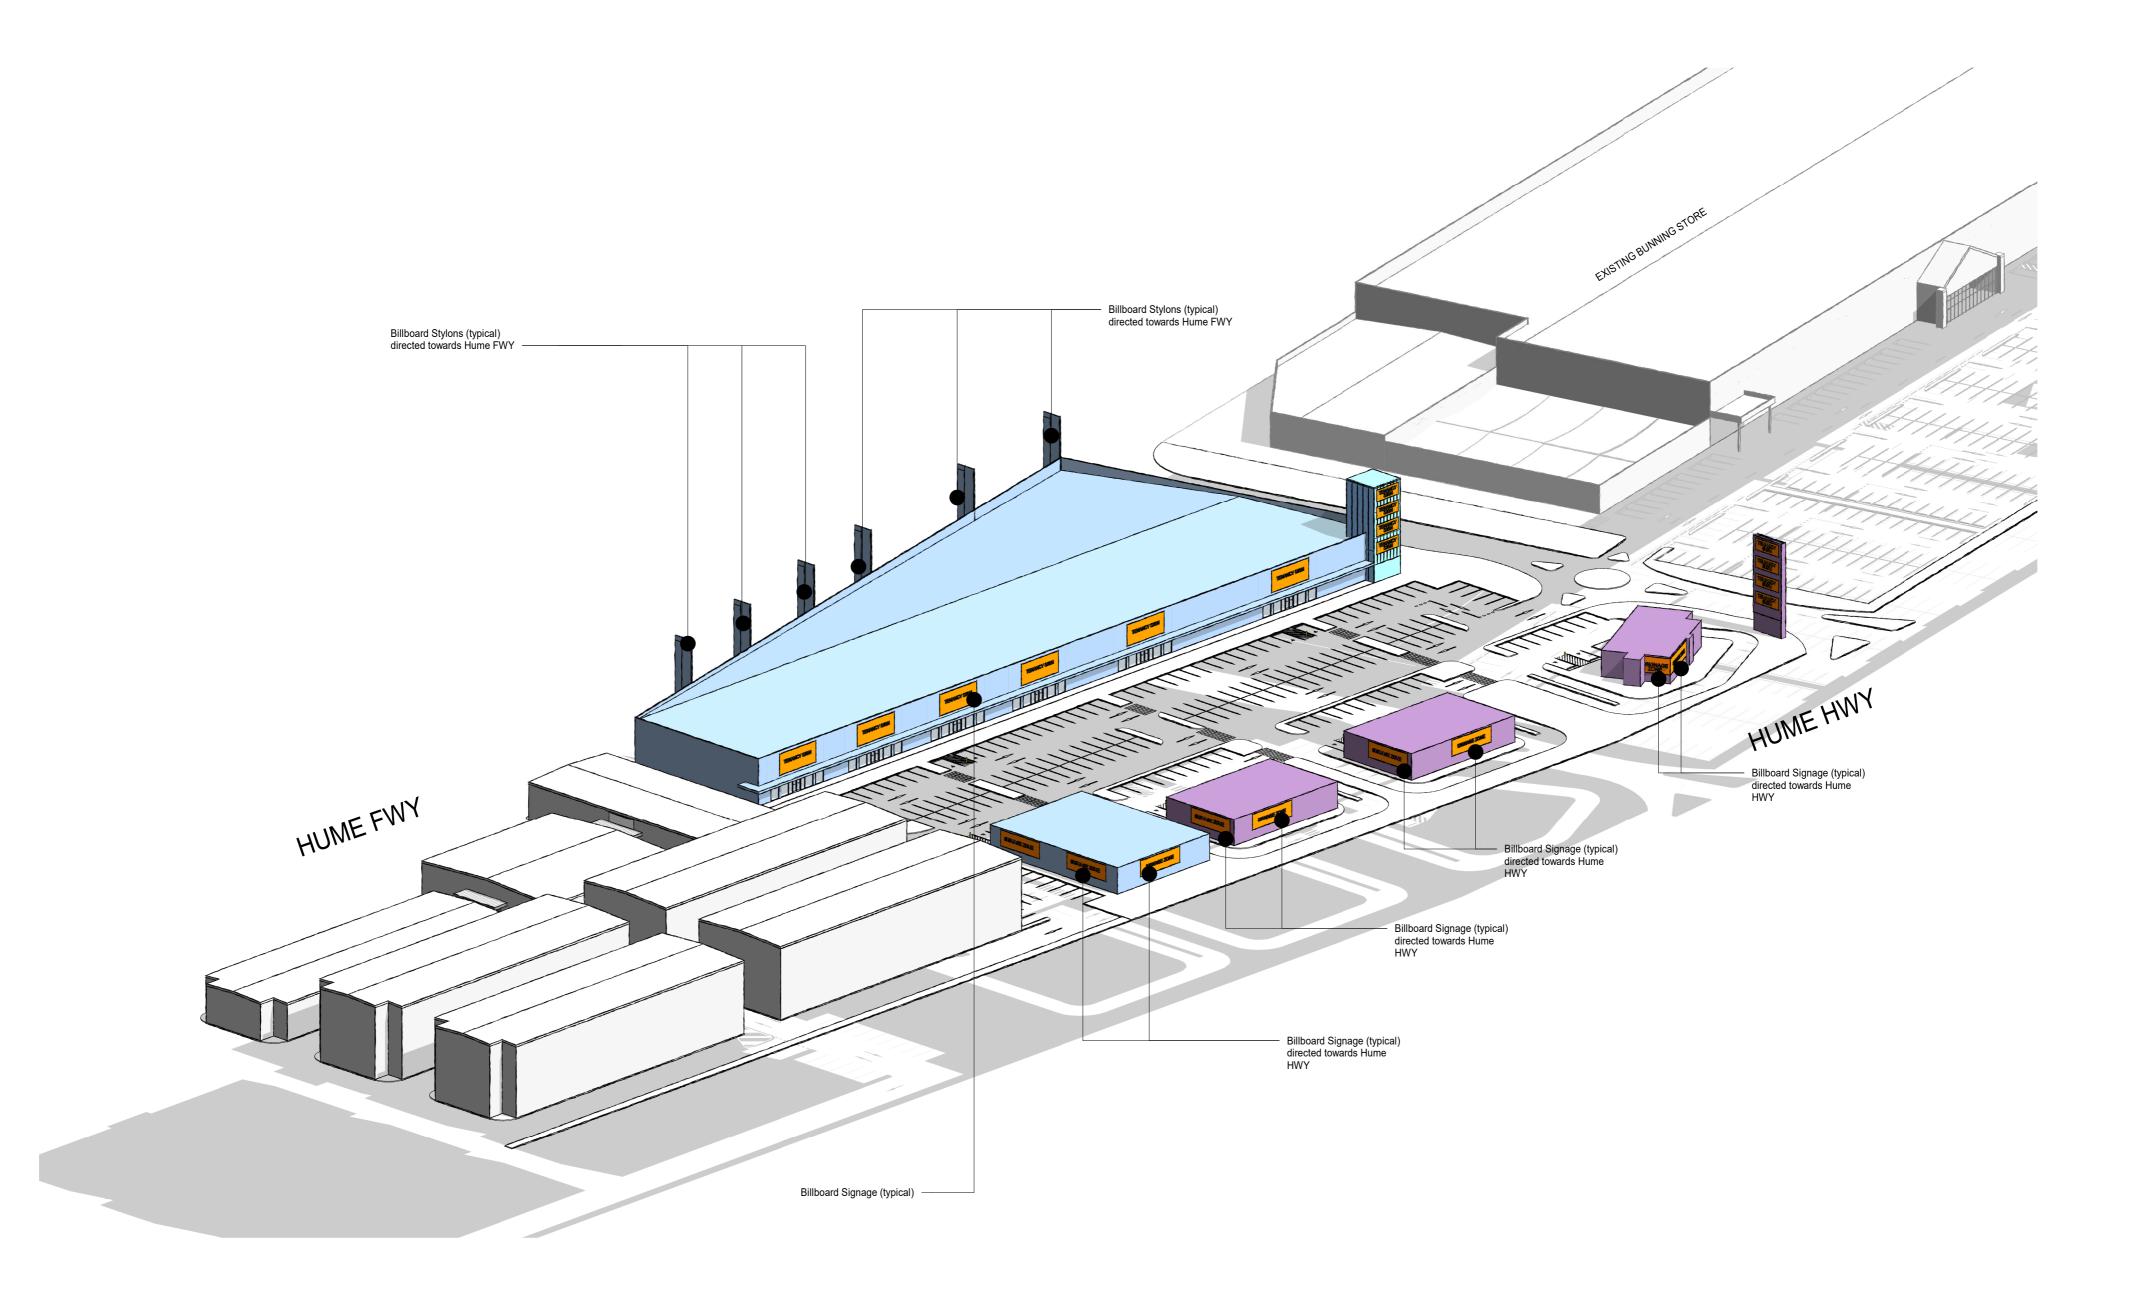


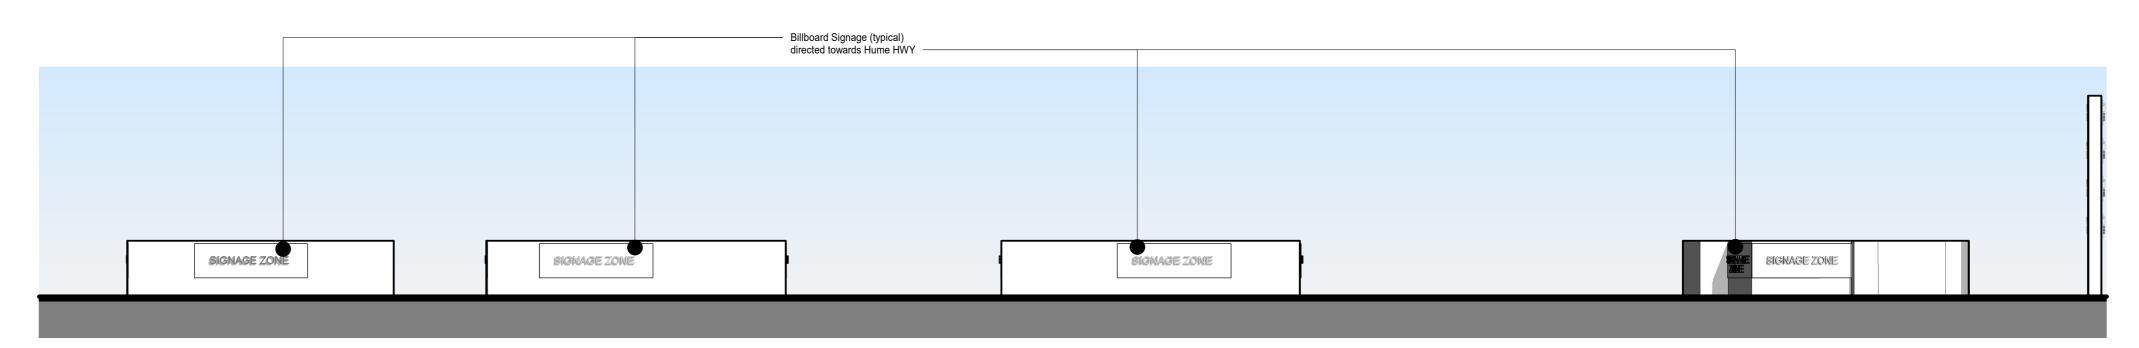

EAST ELEVATION 1

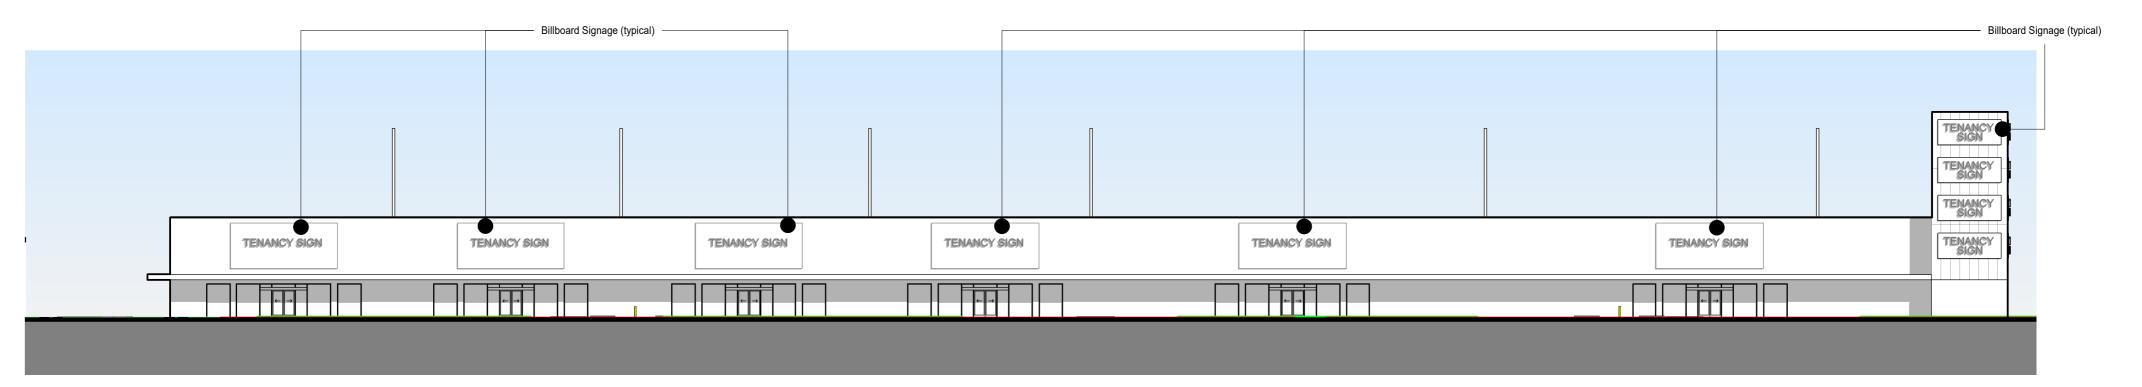

EAST ELEVATION 2

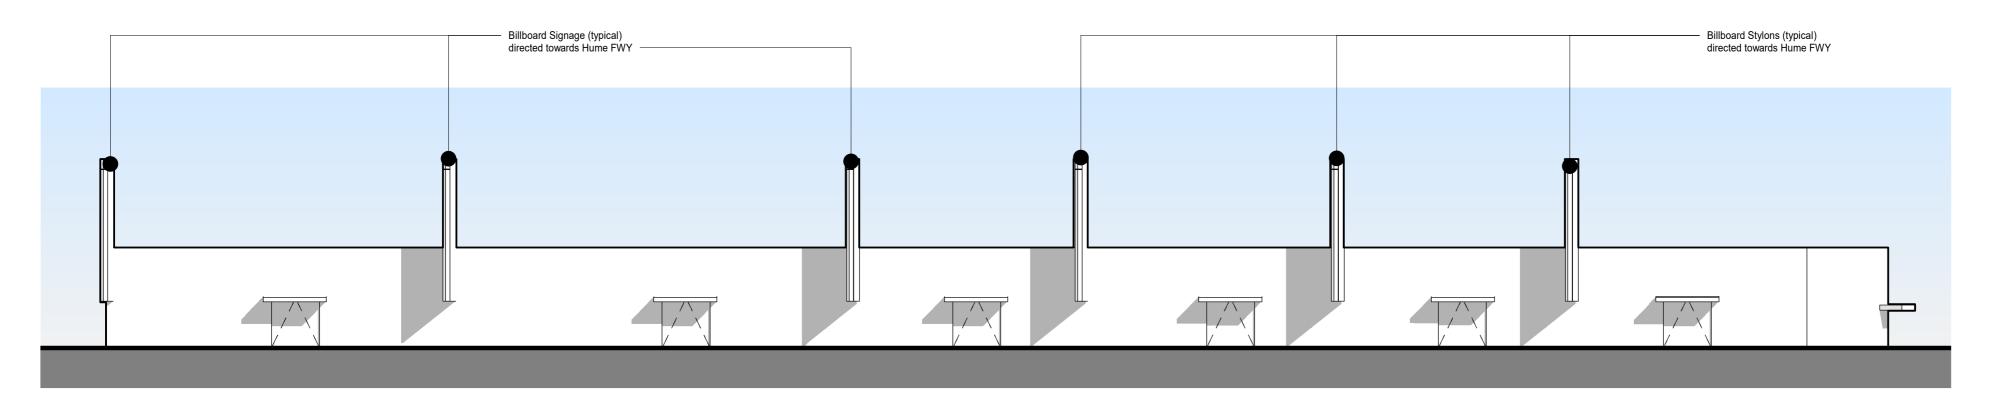

SOUTH ELEVATION

