





AREA SCHEDULE	
BUILDING	AREA
FR 1	1050 m ²
FR 2	933 m ²


CARPARK SCHEDULE	
FR CARS	47

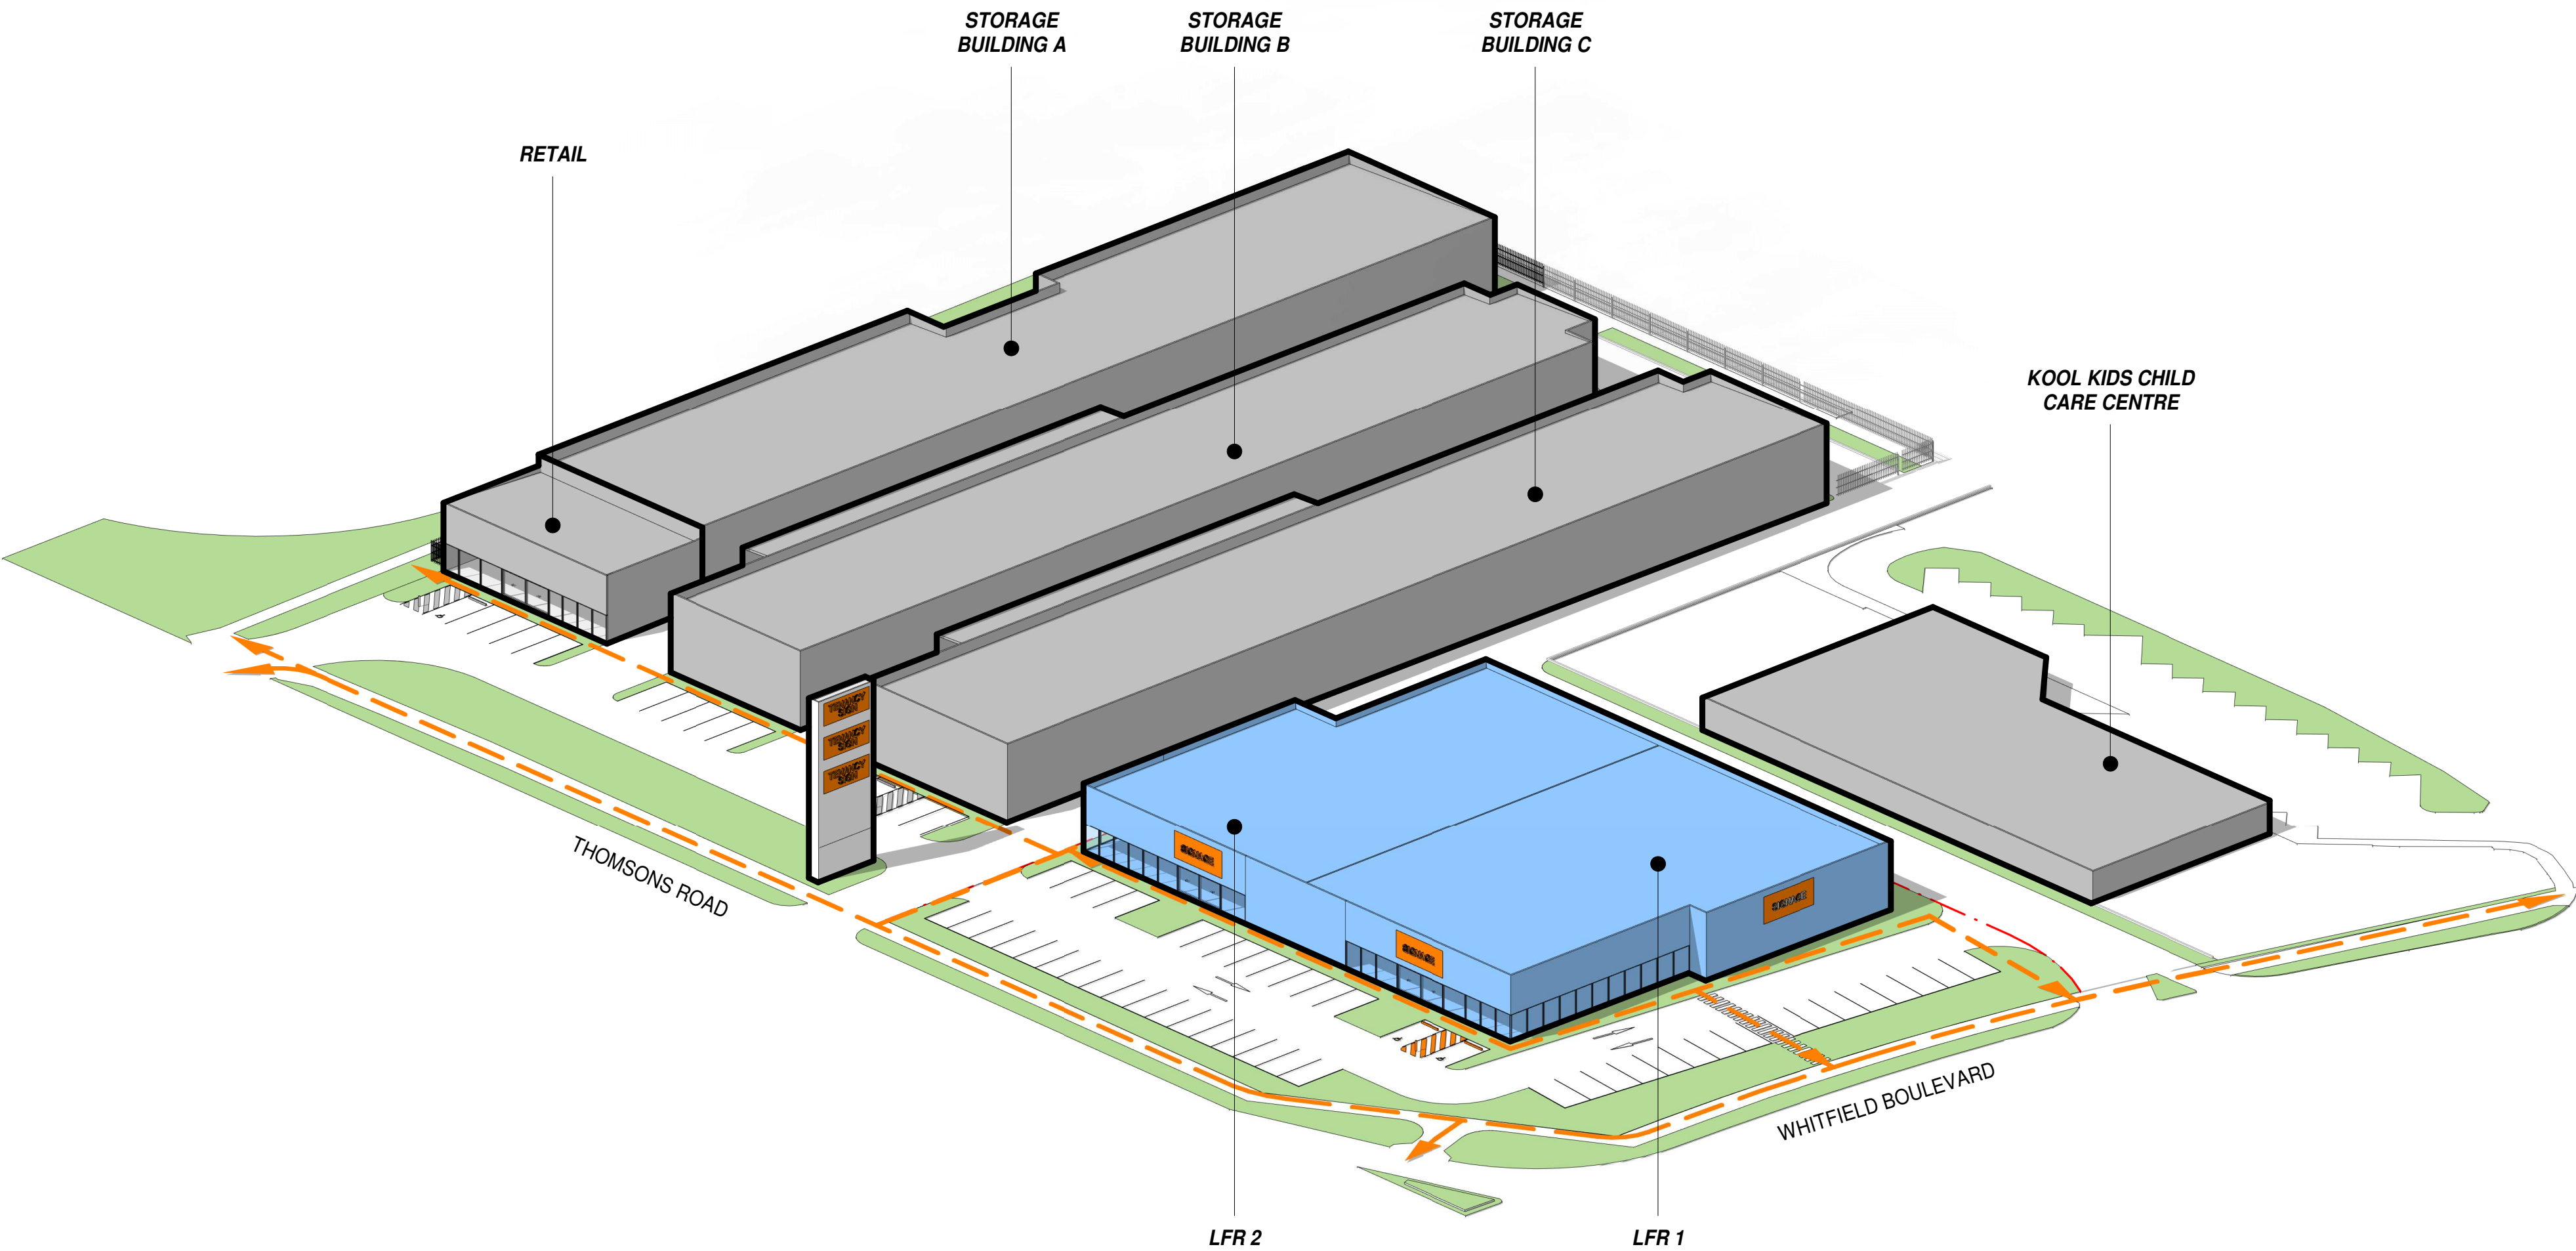


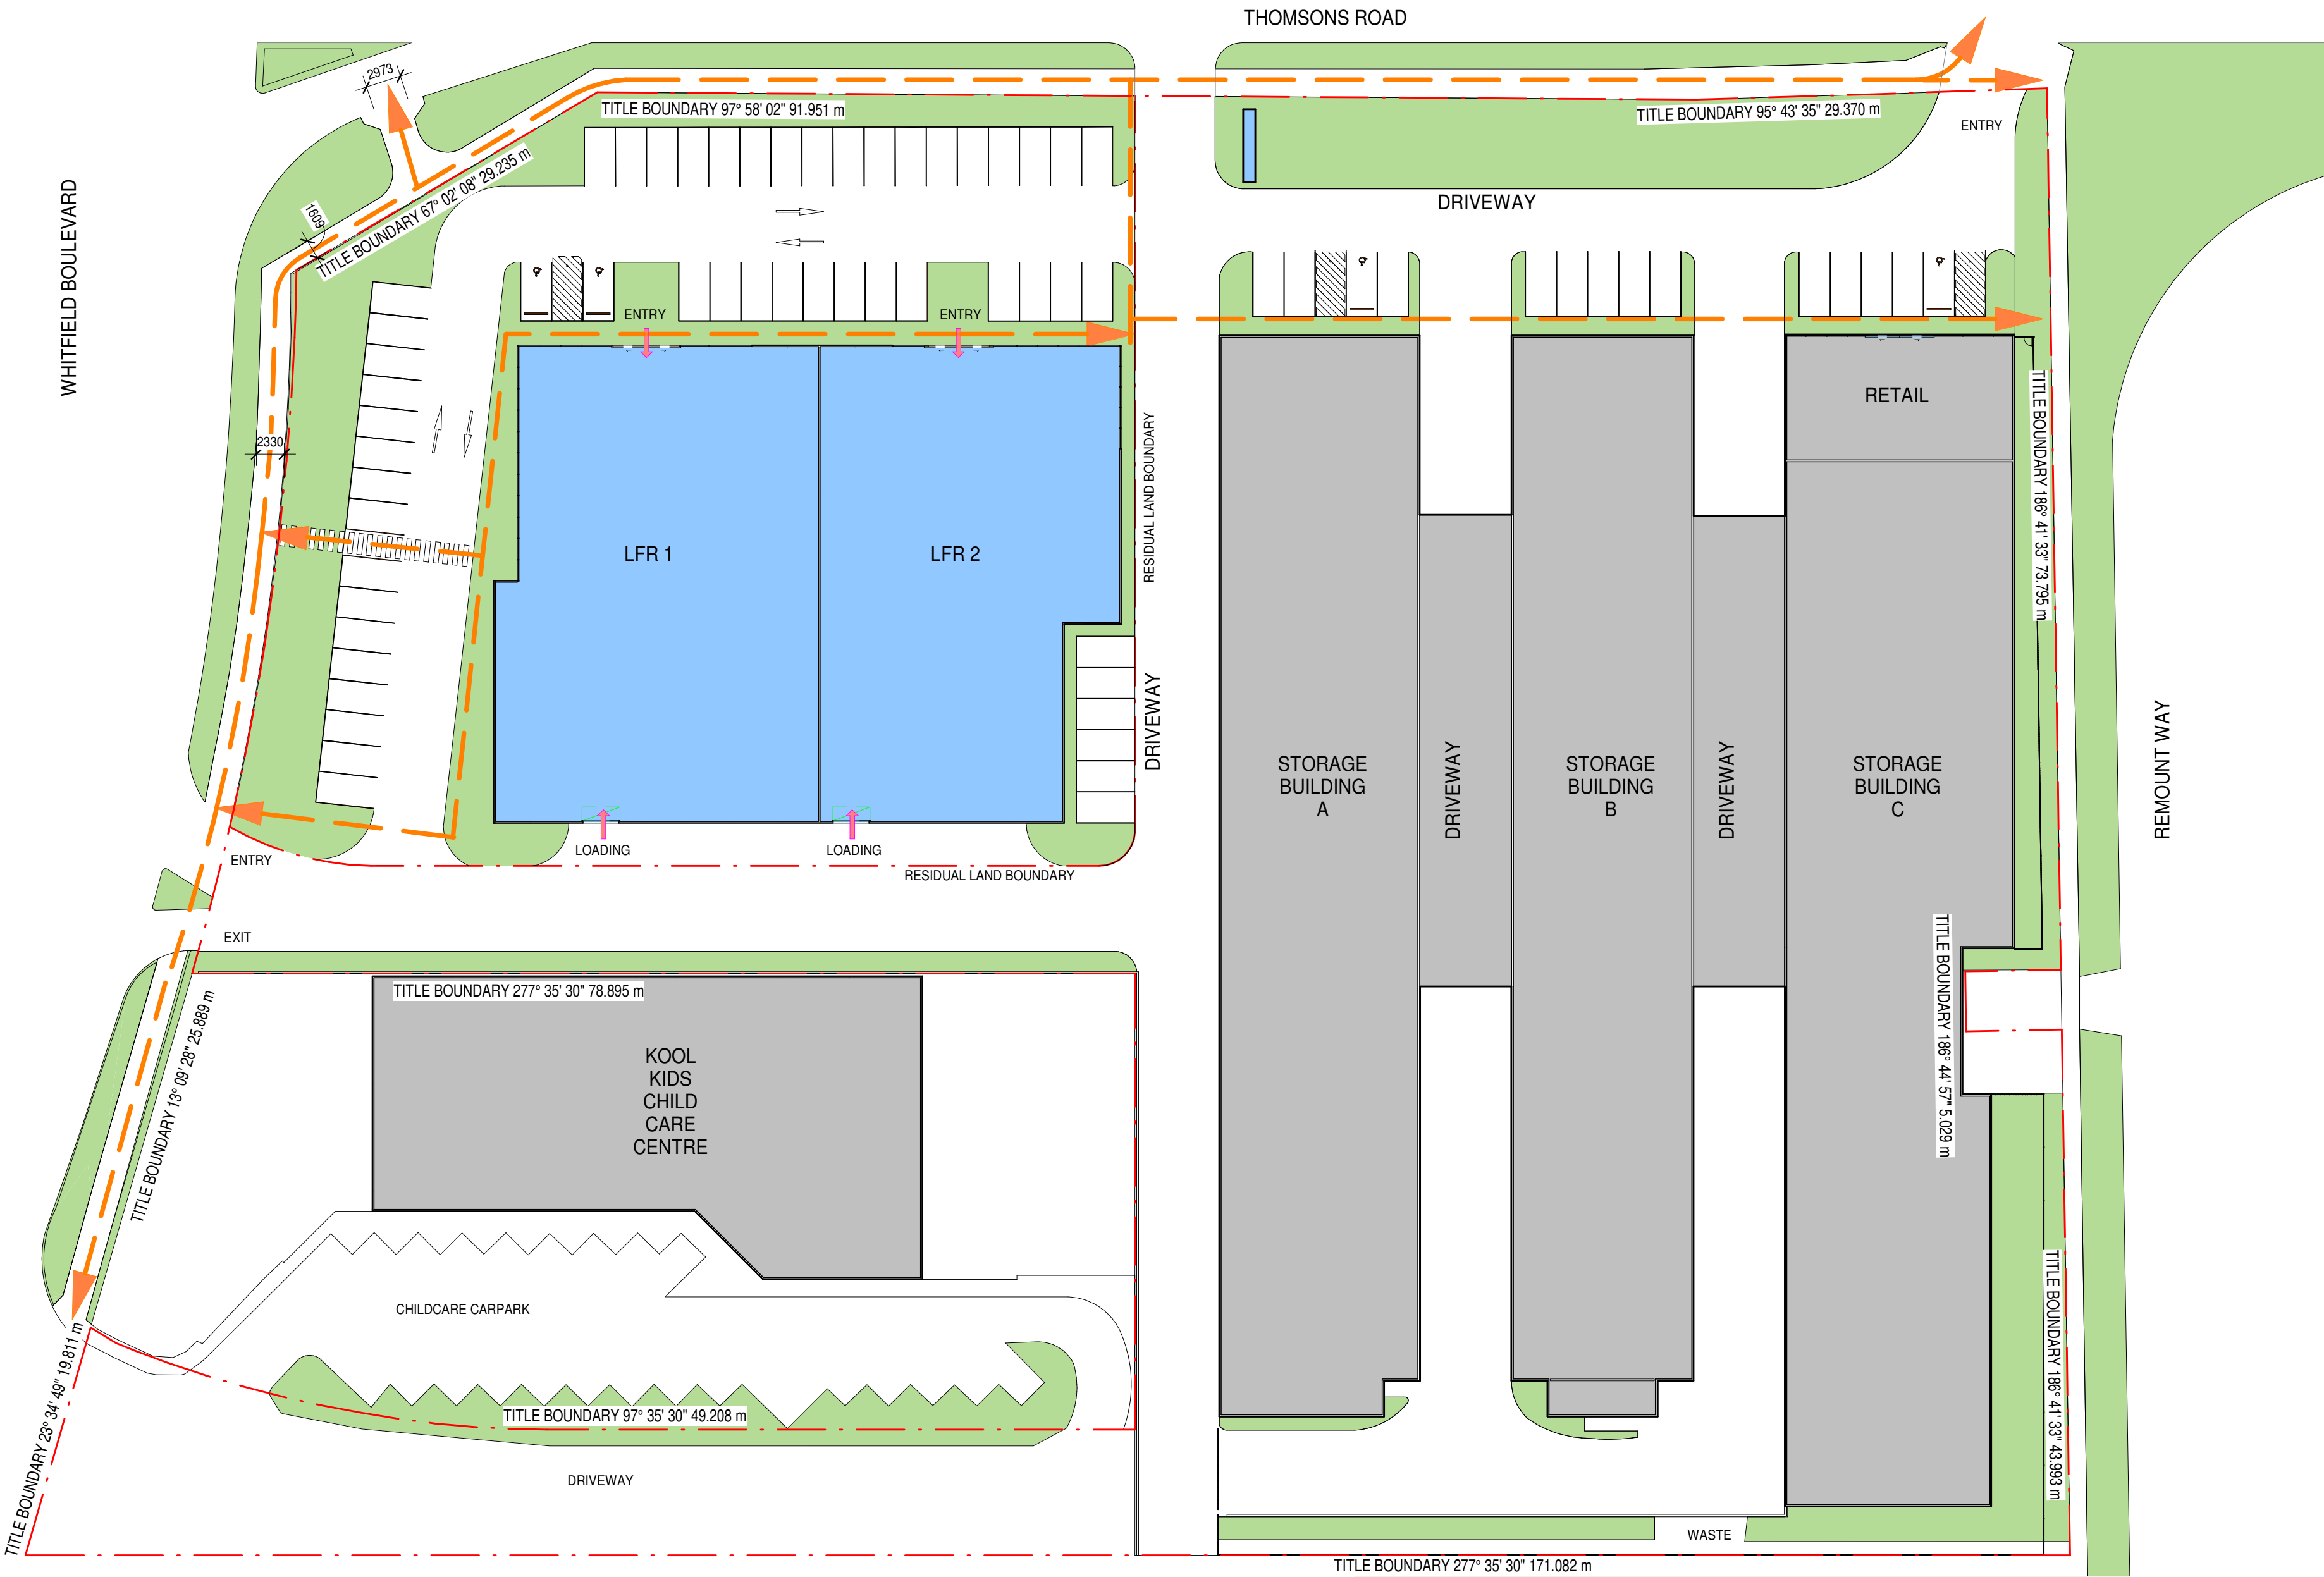

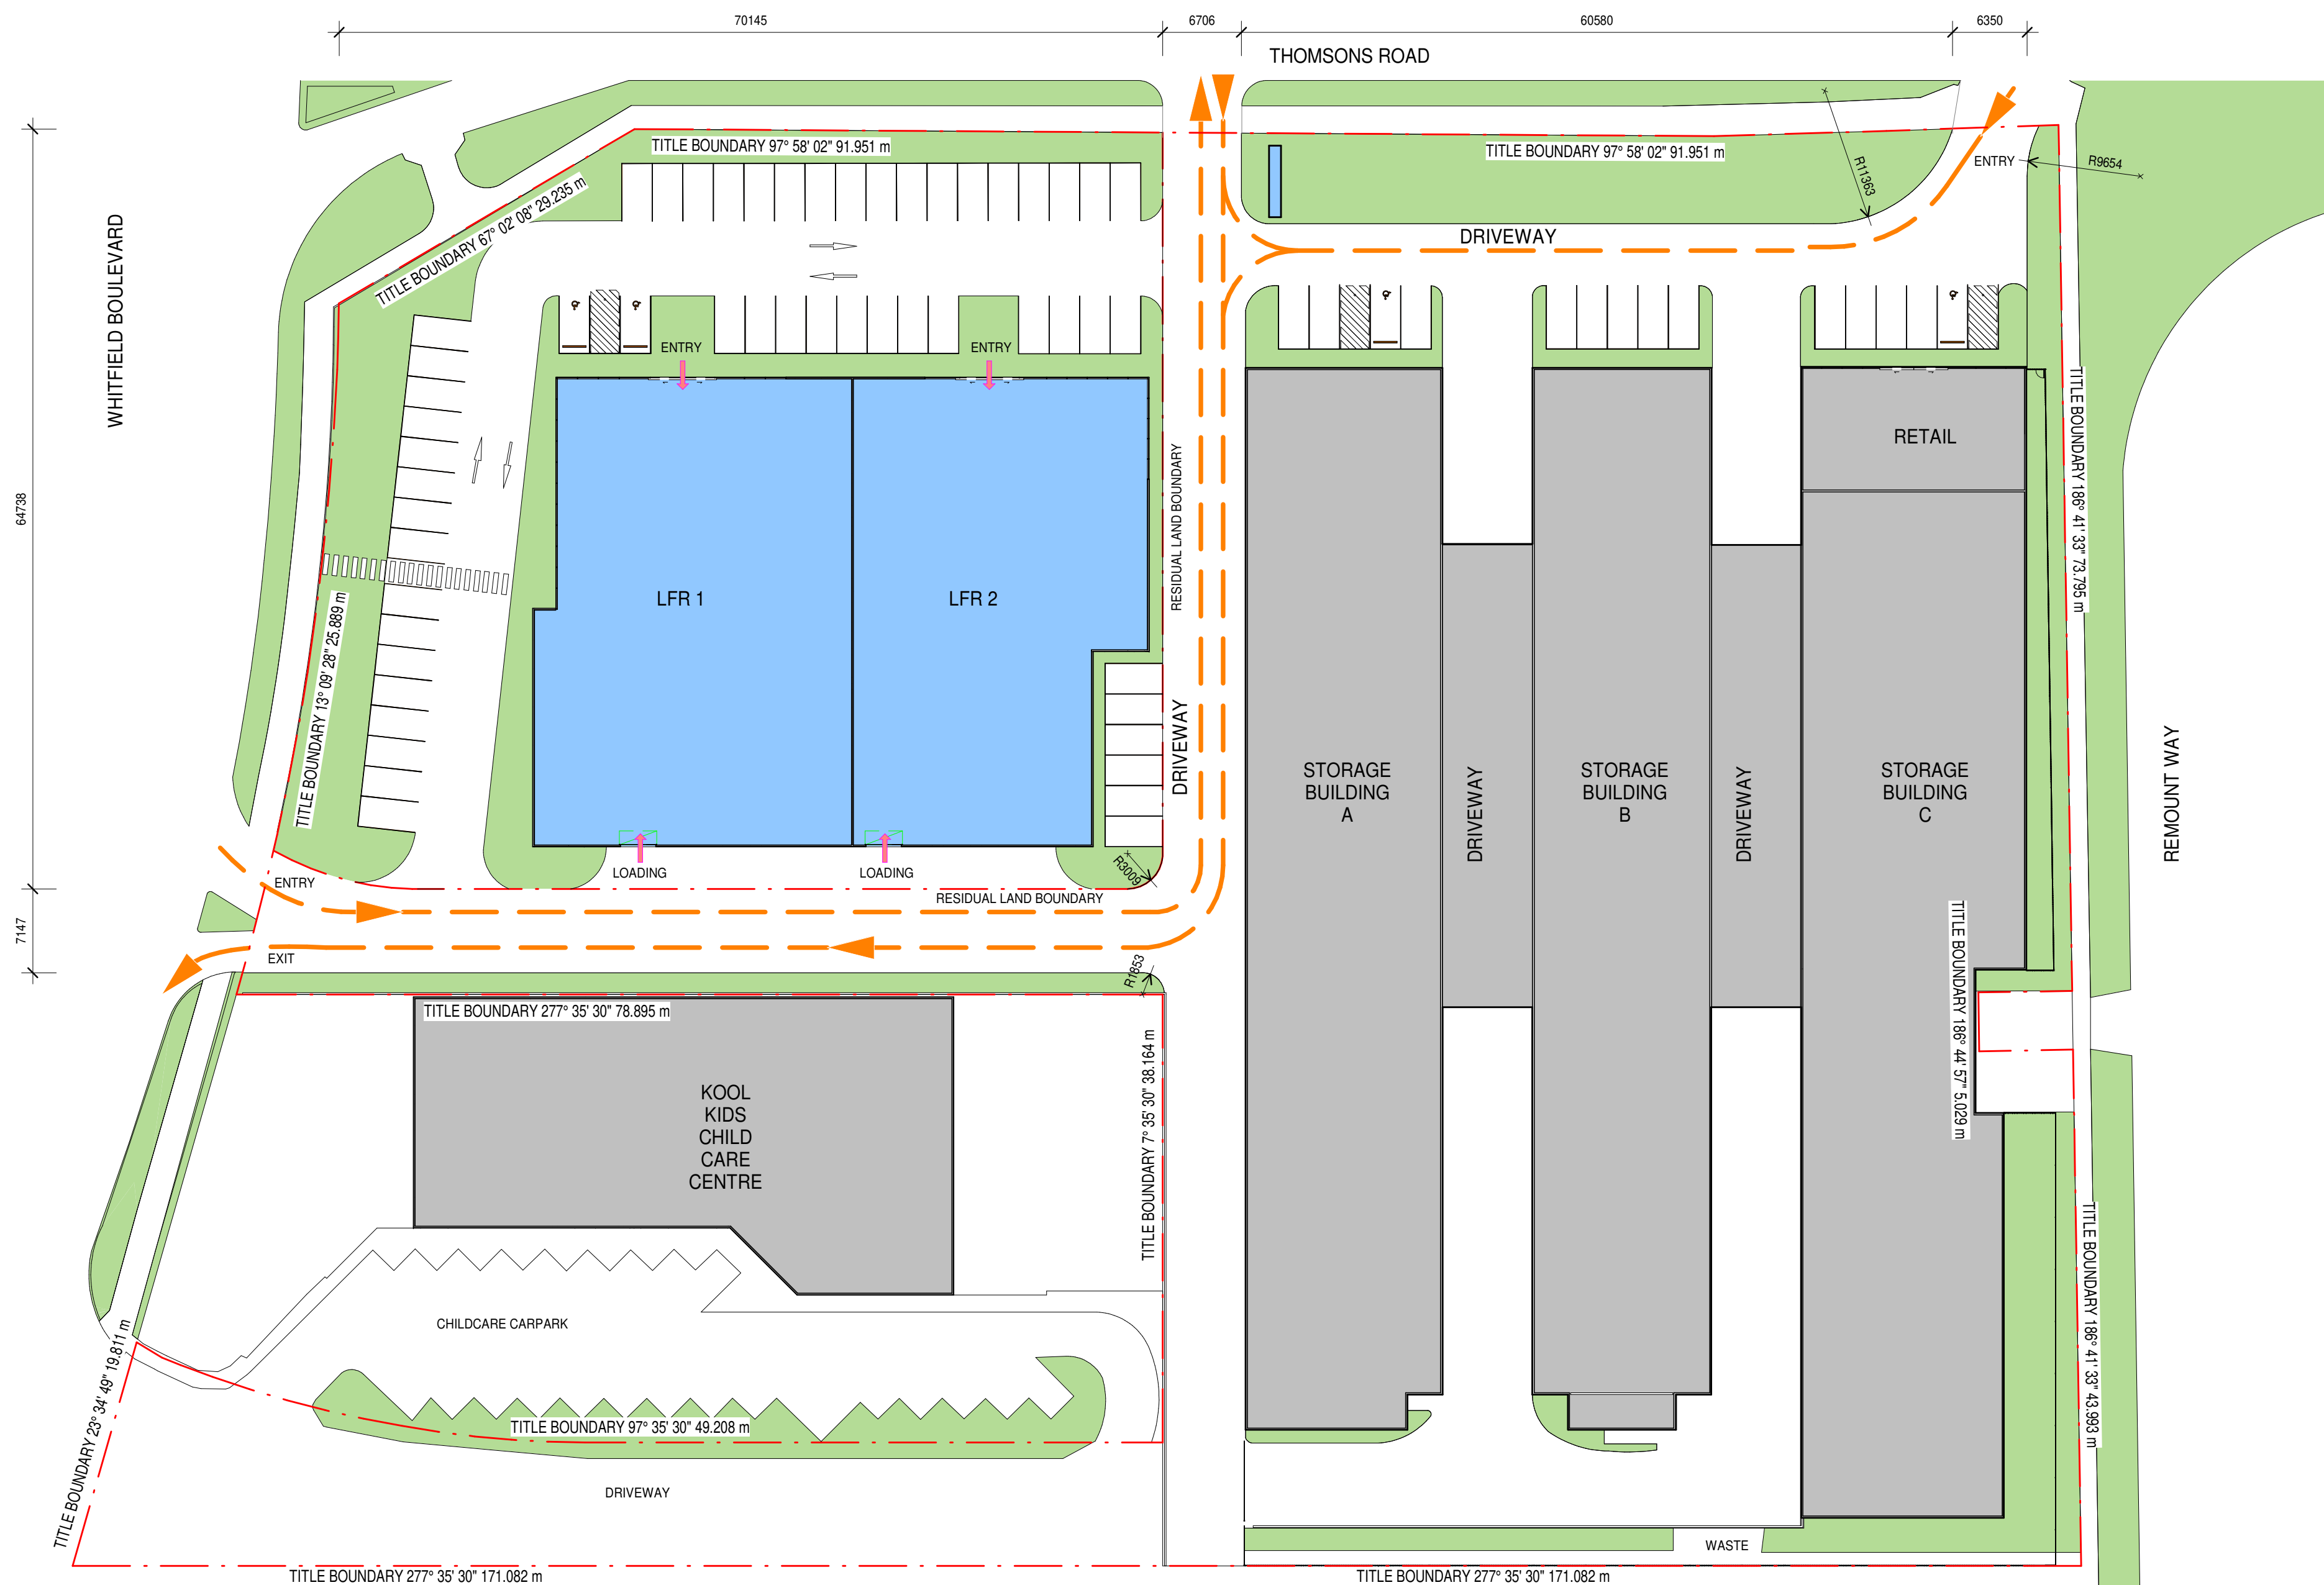

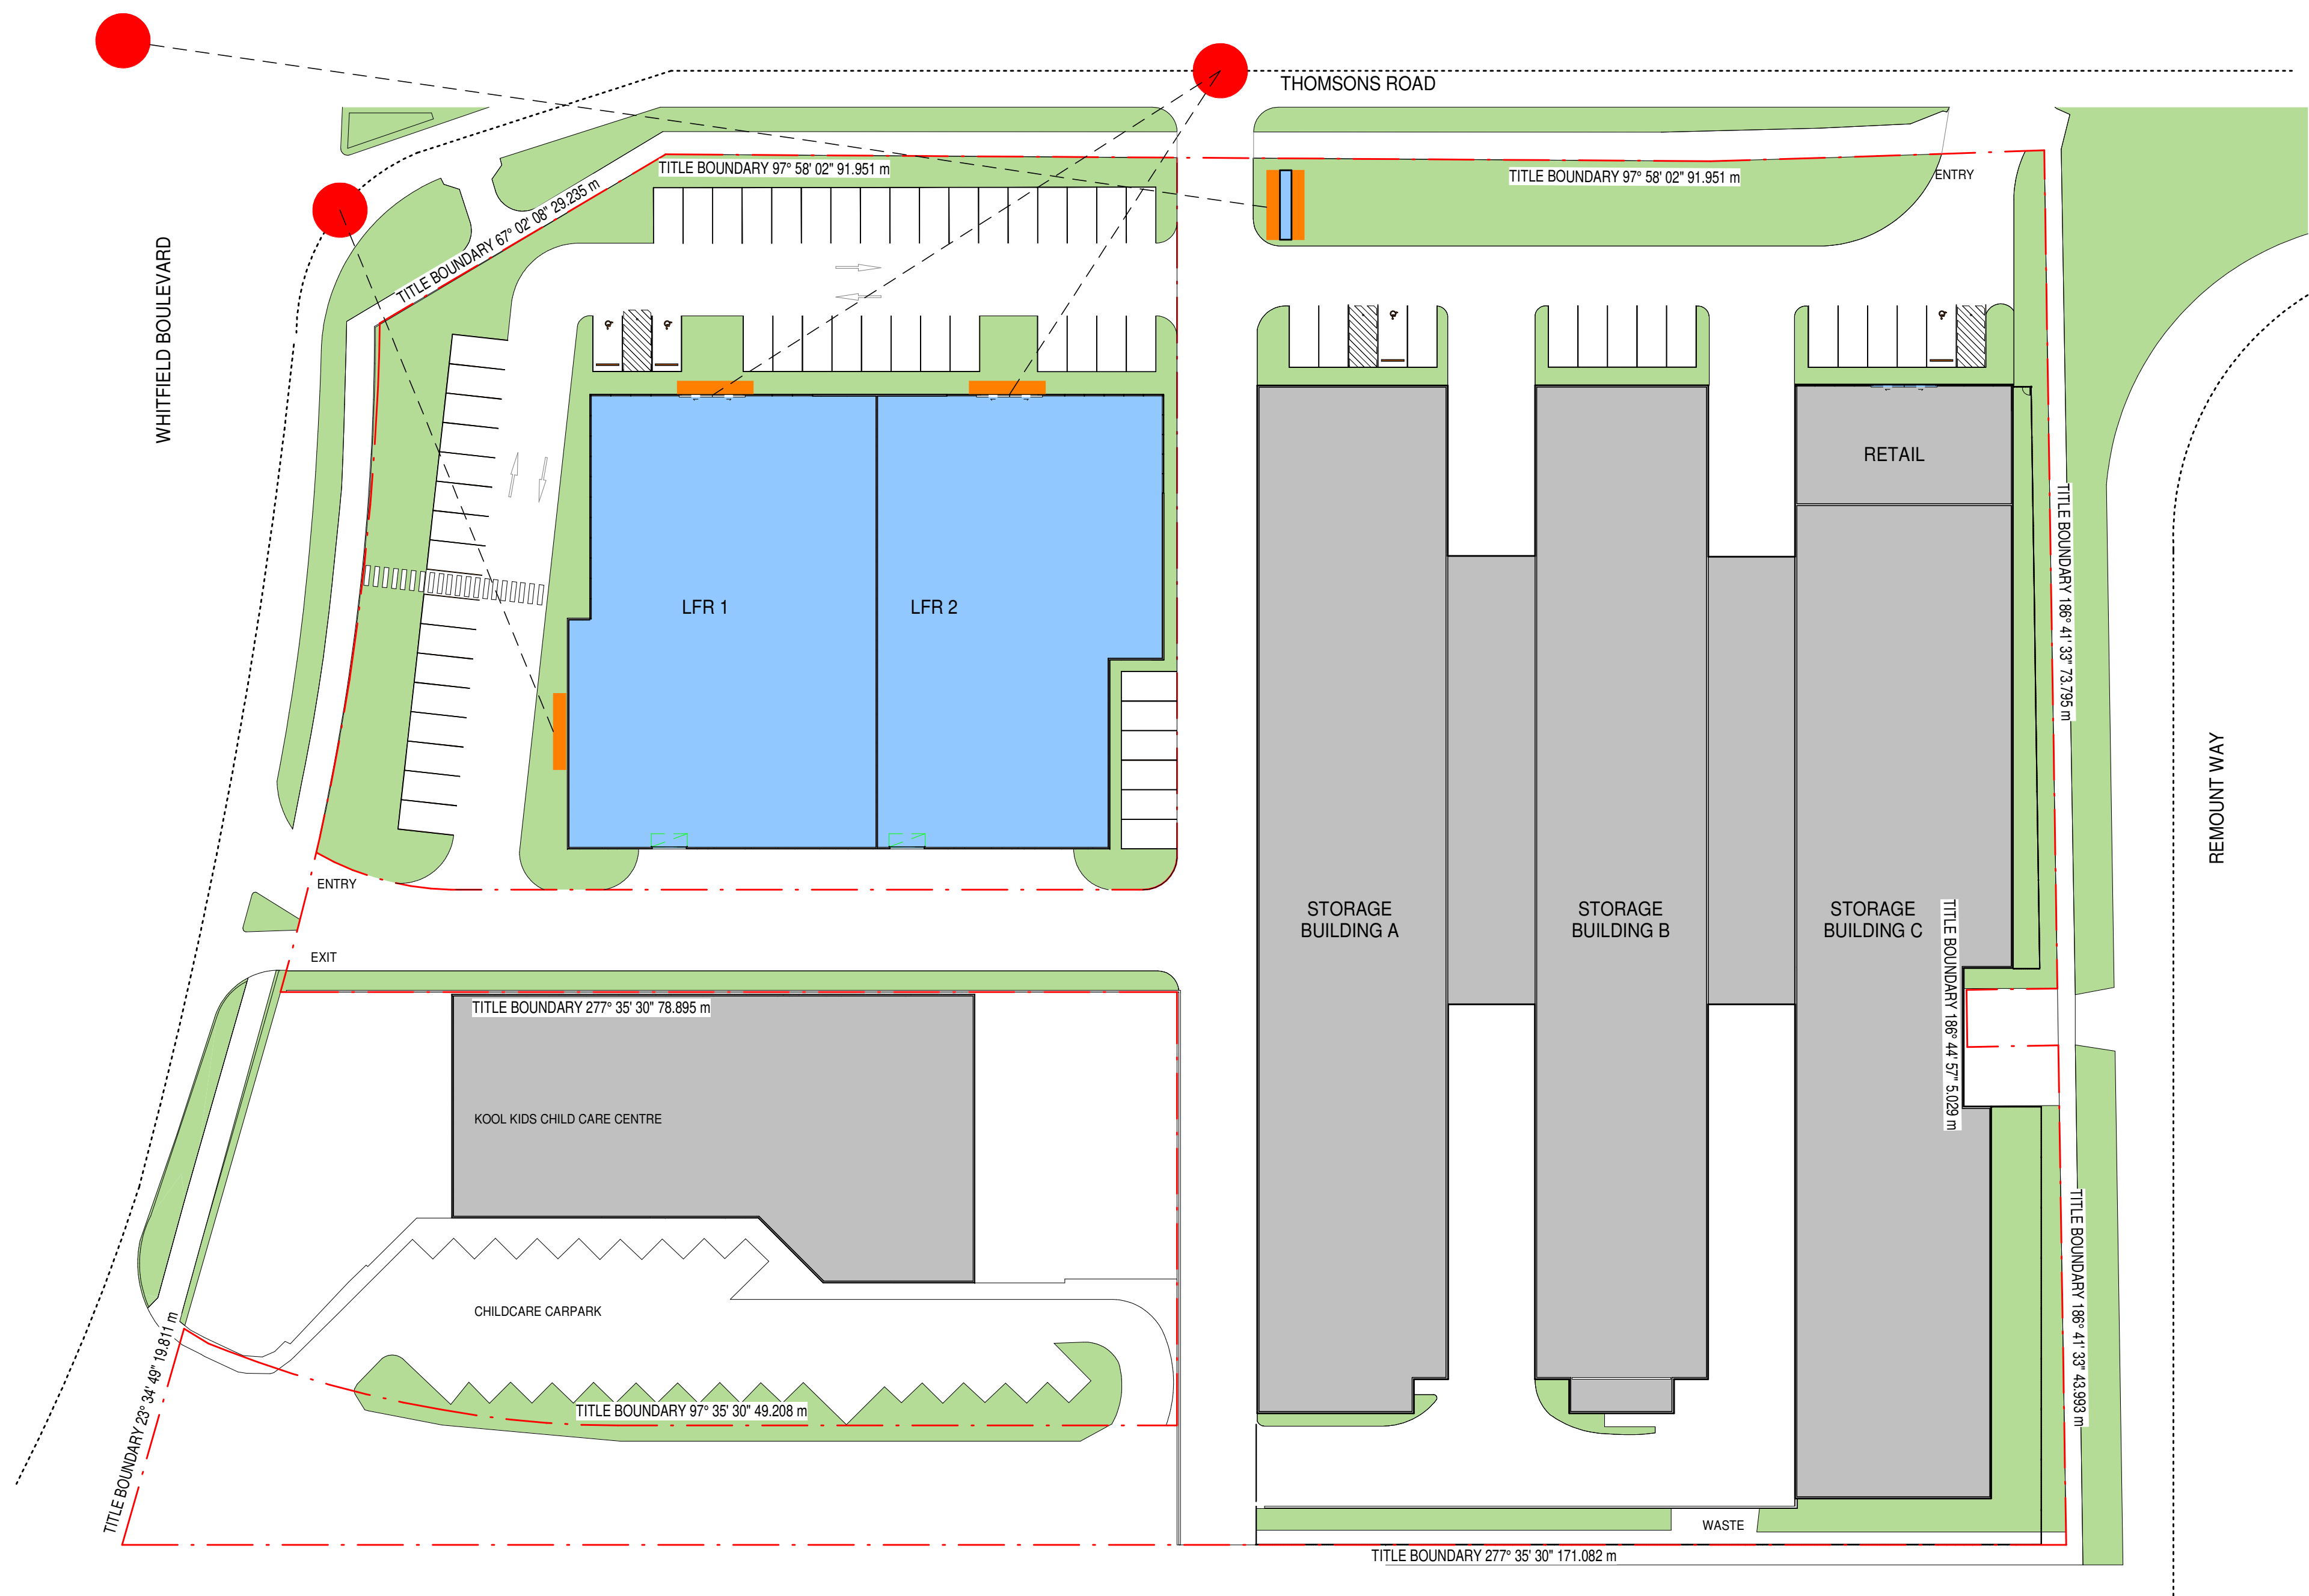

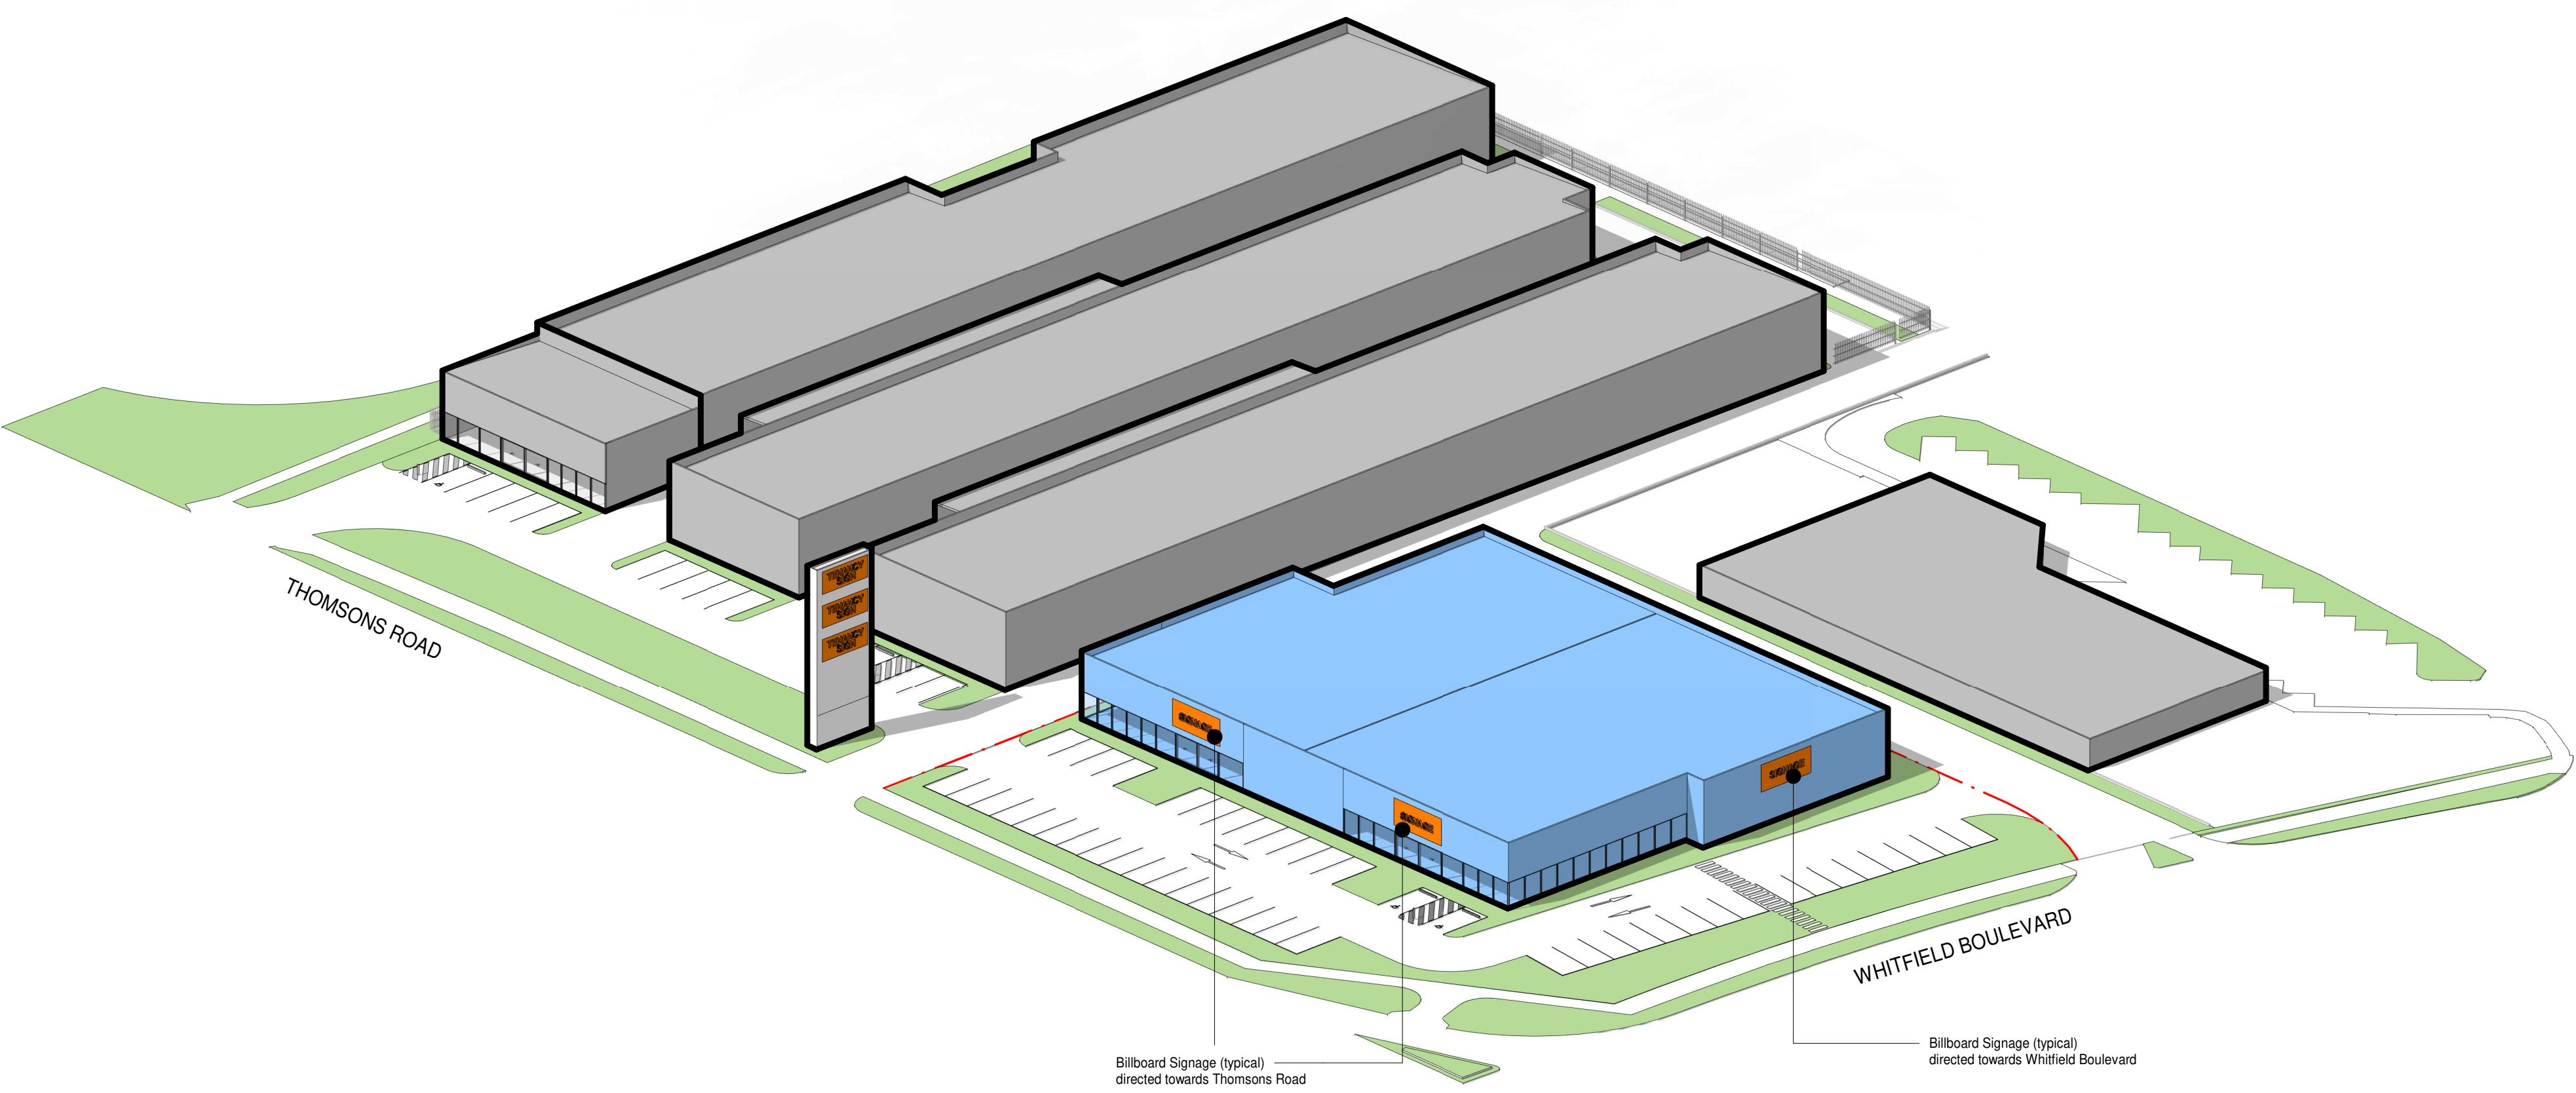

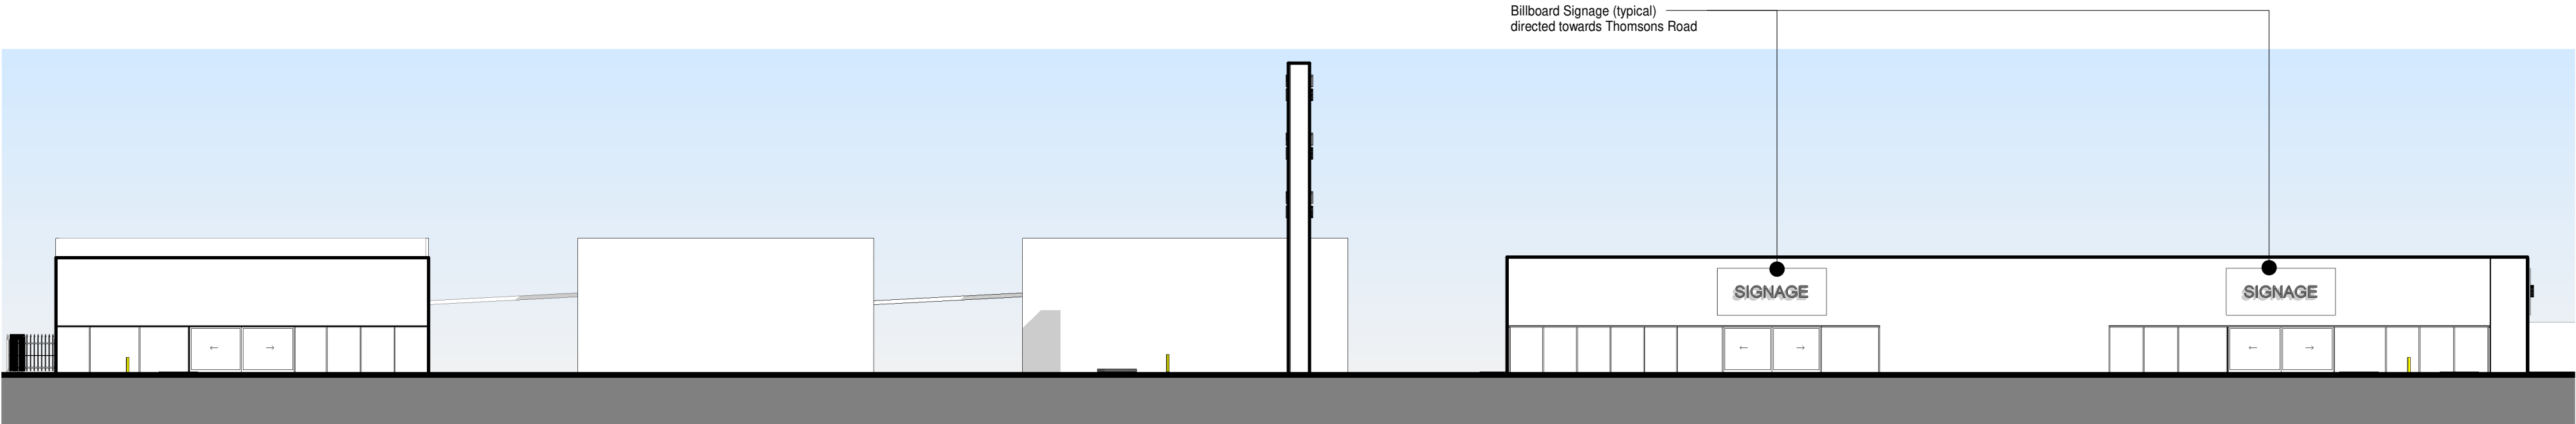

NORTH ELEVATION



WEST ELEVATION